


ZONE	REV	DESCRIPTION	DATE	APPROVED
A	1	DESIGN FOR APPROVAL	11-22-24	
A	1	DESIGN FOR CONSTRUCTION		

SECURE SIDE

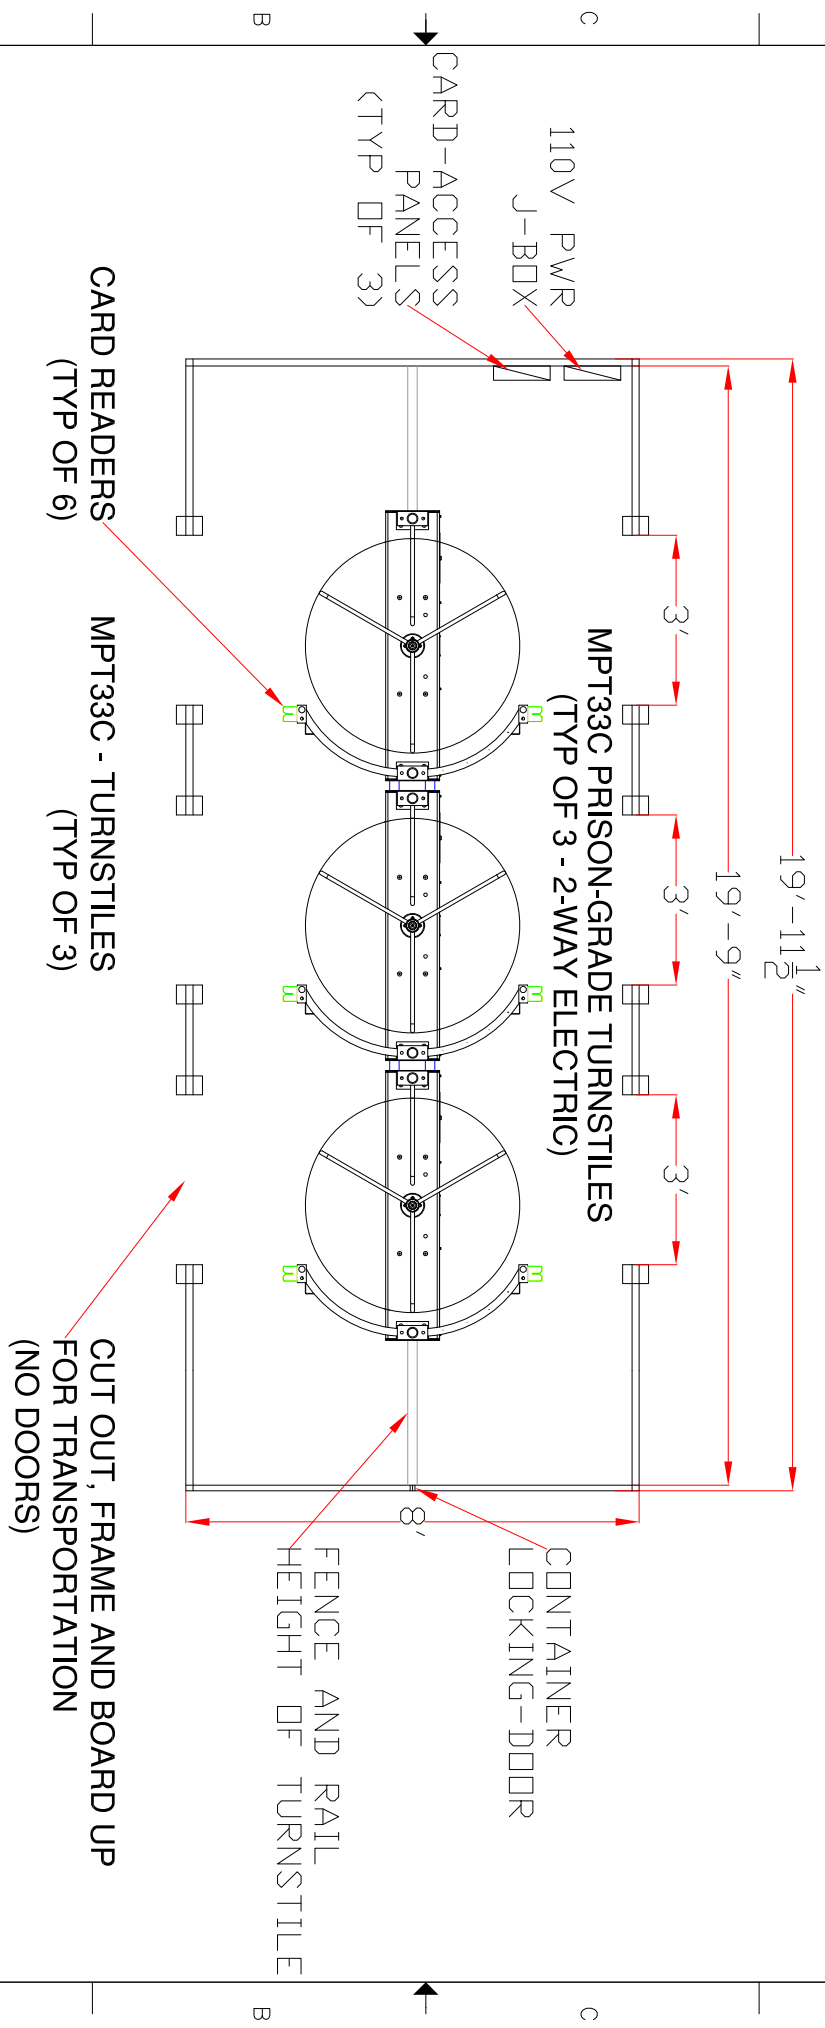

AUTHORIZING SIGNATURE _____

DATE: _____

www.TURNSTILES.us 8841 South Wanhank Rd. Coñiler, Colorado 80433 Tel: 303-670-1099 ext 11 Patrick McAllister	MSS-20-3-CA MODULAR TURNSTILE BUILDING UNIT
D TURNSTILES WITH CARD ACCESS	

8 7 6 5 4 3 2 1