


DATE	BY	DESCRIPTION	DATE	APPROVED
11-05-18		ISSUED FOR APPROVAL		
		ISSUED FOR CONSTRUCTION		

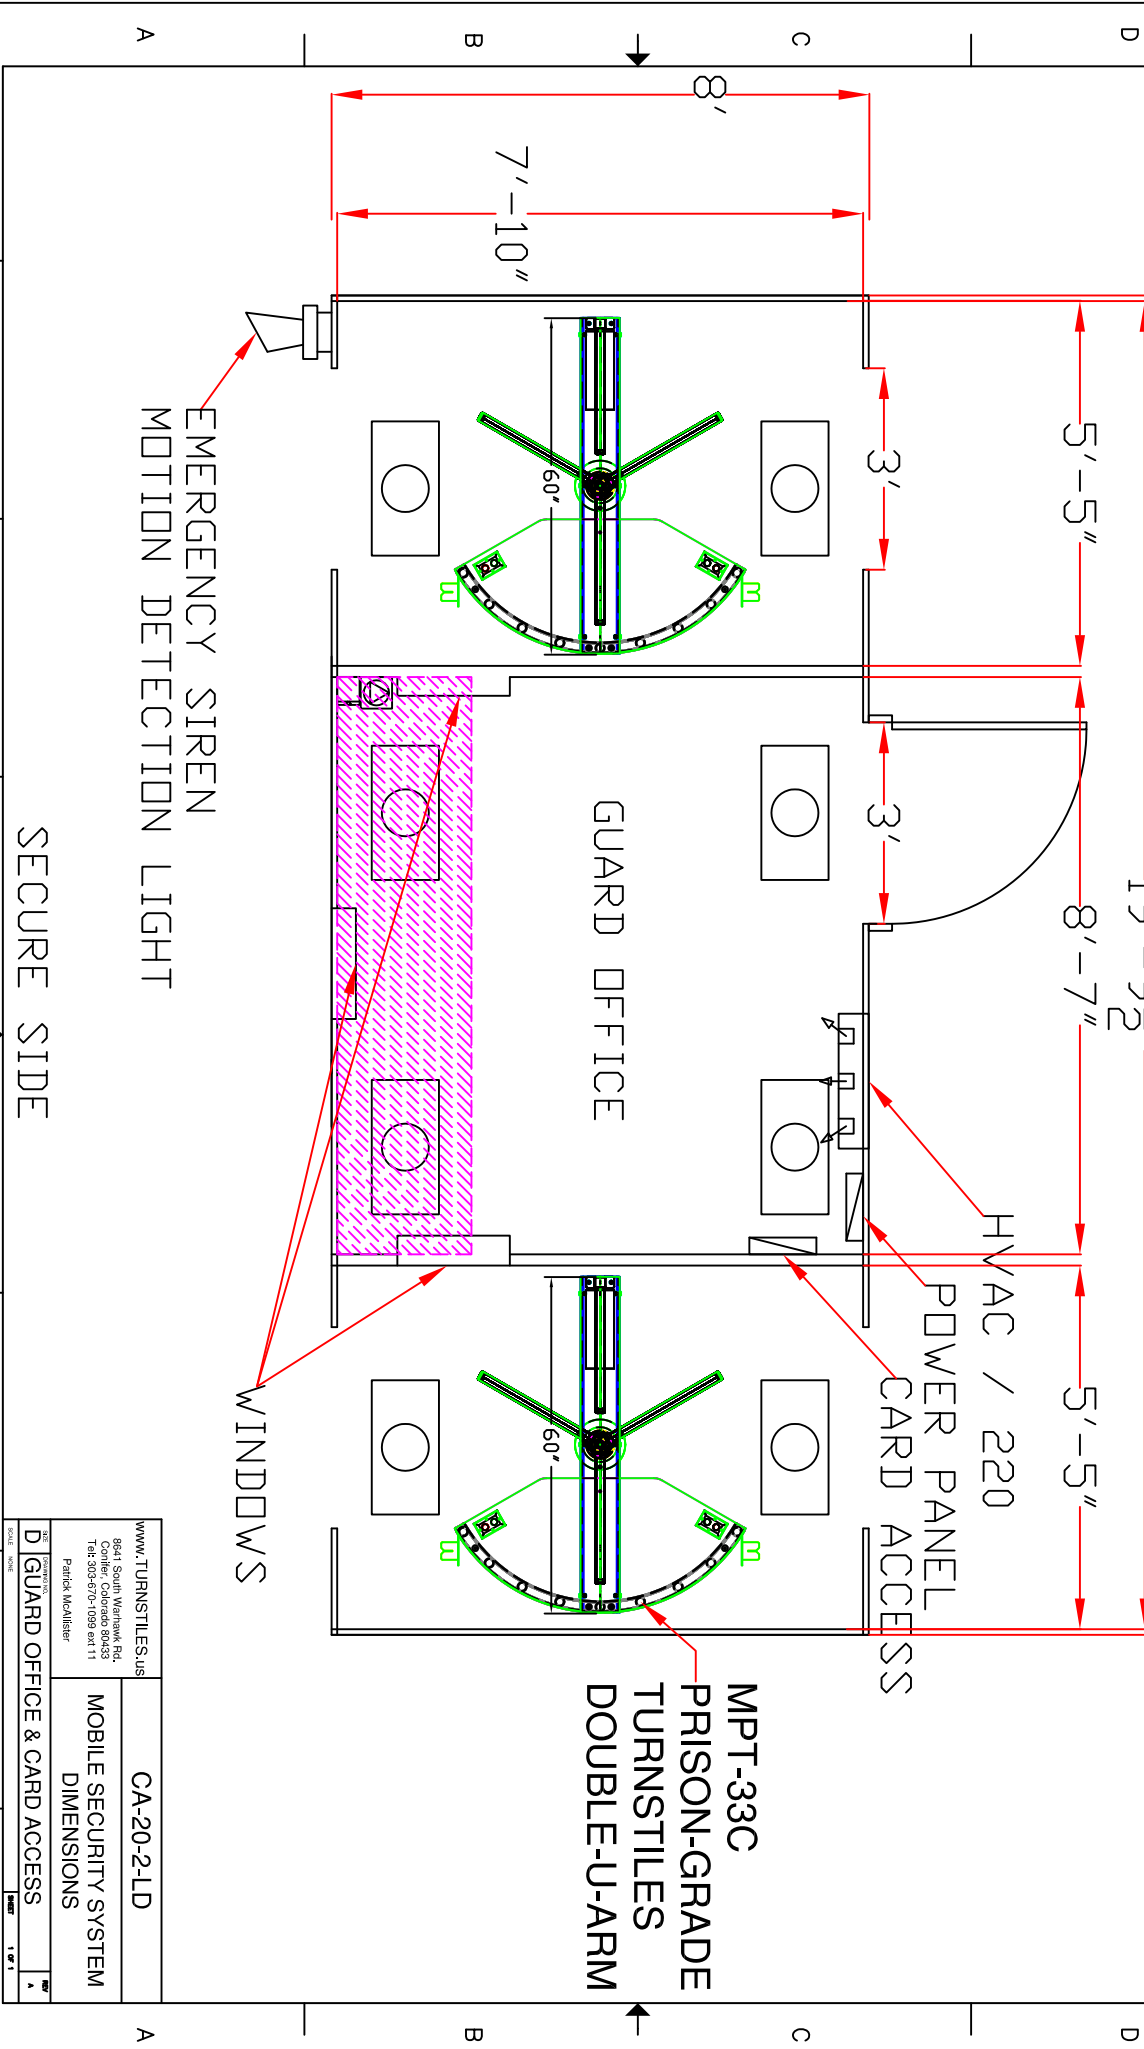

www.TURNSTILES.us
 8641 South Wrenhaw Rd.
 Centler, Colorado 80433
 Toll: 800-670-1099 ext.11
 Patrick McAllister

CA-20-2-LD
MOBILE SECURITY SYSTEM
DIMENSIONS

D GUARD OFFICE & CARD ACCESS

SCALE: NONE
 SHEET 1 OF 1